
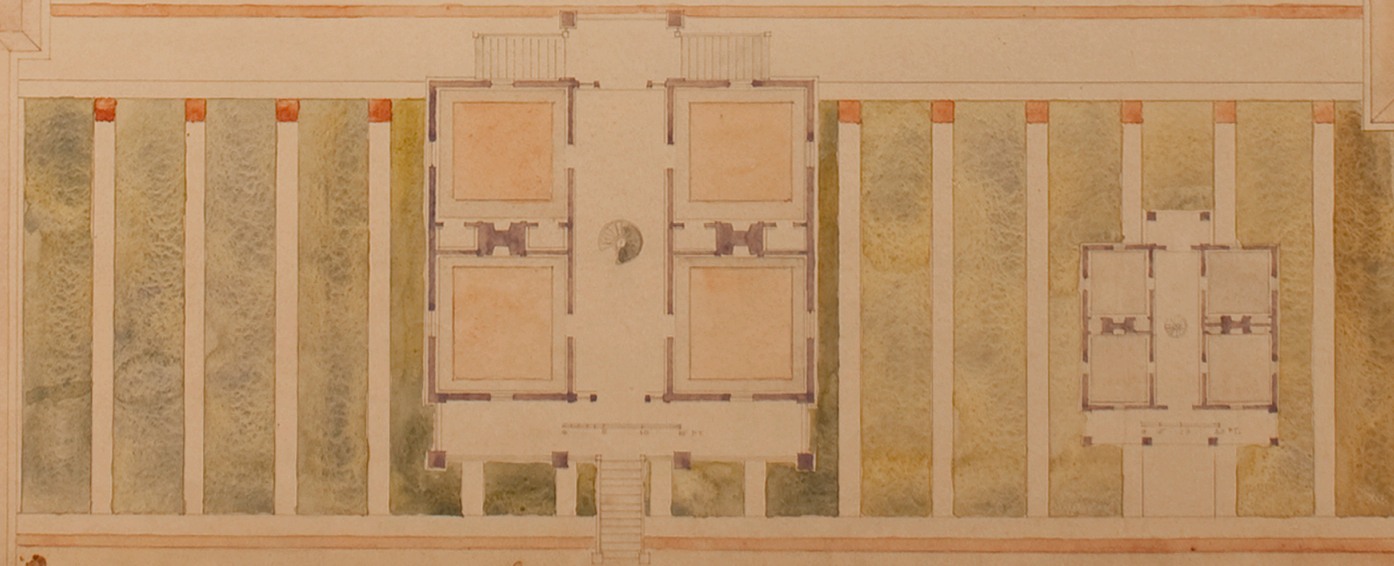


1852

HOLLIDAY-CARY HOME, AUBURN, ALA.

1933

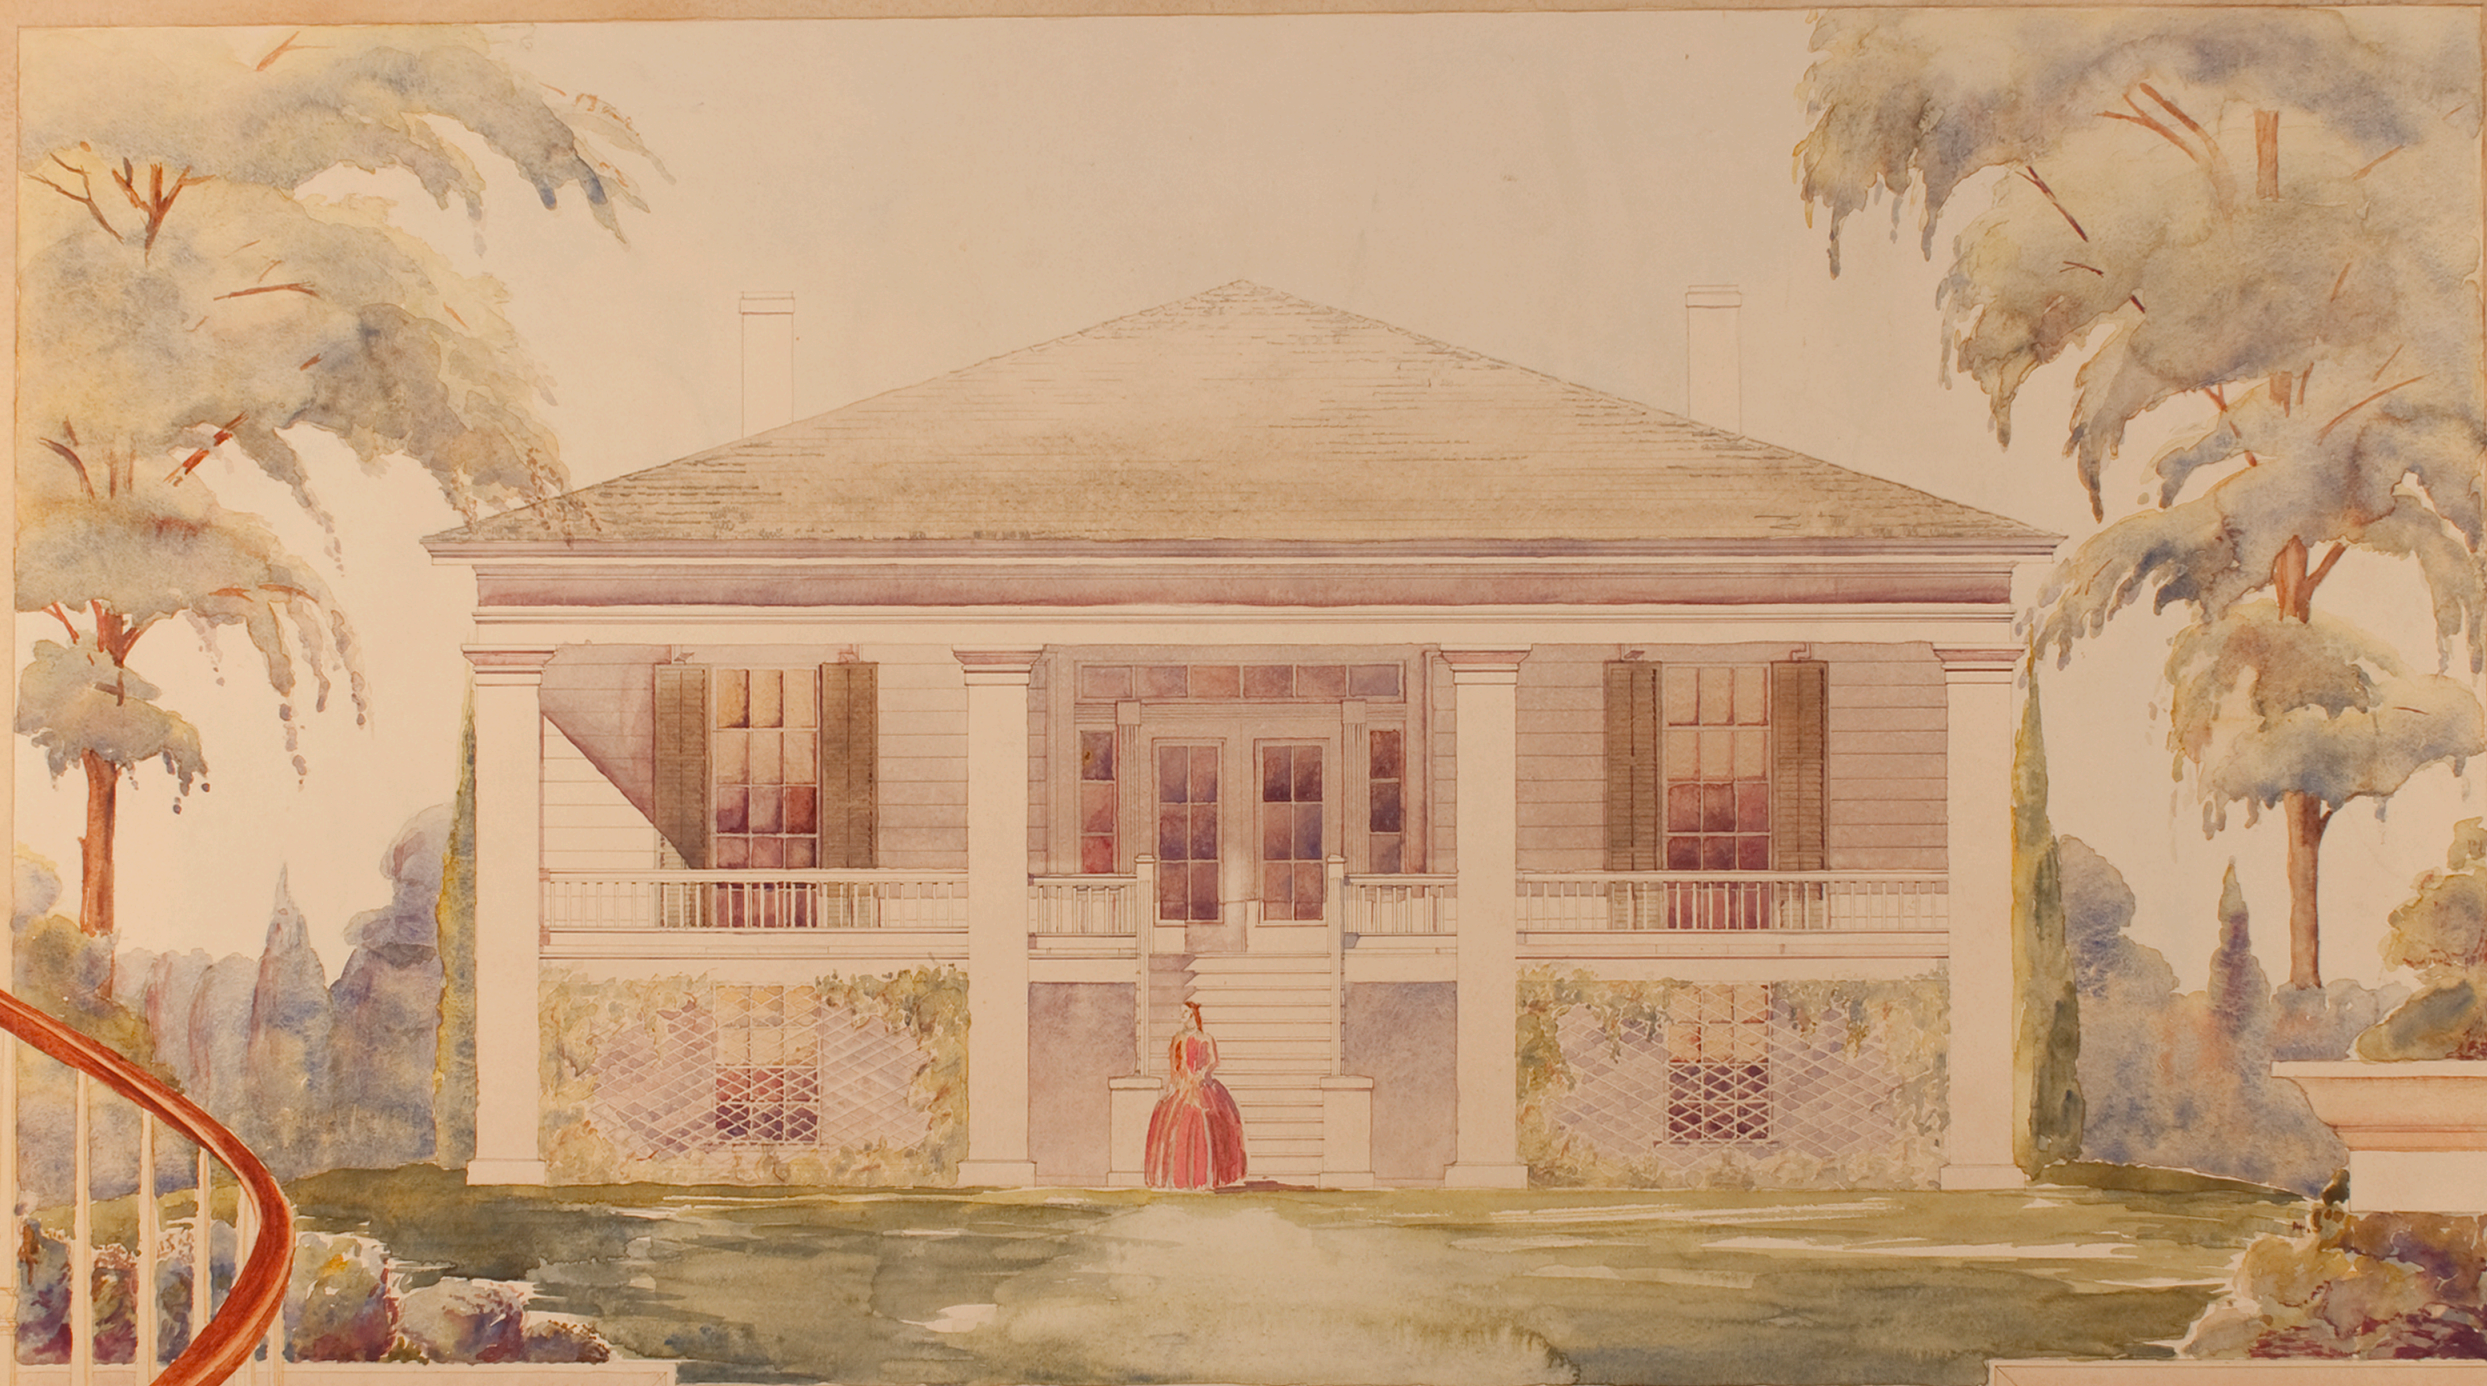

SCALES

6 FT.	
ELEVATION	
2 FT.	
ENTRANCE DETAIL	
1 FT.	
ALL OTHER DETAILS	
NETRIC	

— CASTING SCALES —
 — FRONT ENTRANCE DETAIL —
 ALL OTHER DETAILS 1/4" = 1'-0"
 ELEVATION 1/8" = 1'-0"



HAROLD H. EATON
 112000th Professional Institute
 ARCH. 470 "Measured Drawing"
 May 13, 1933