
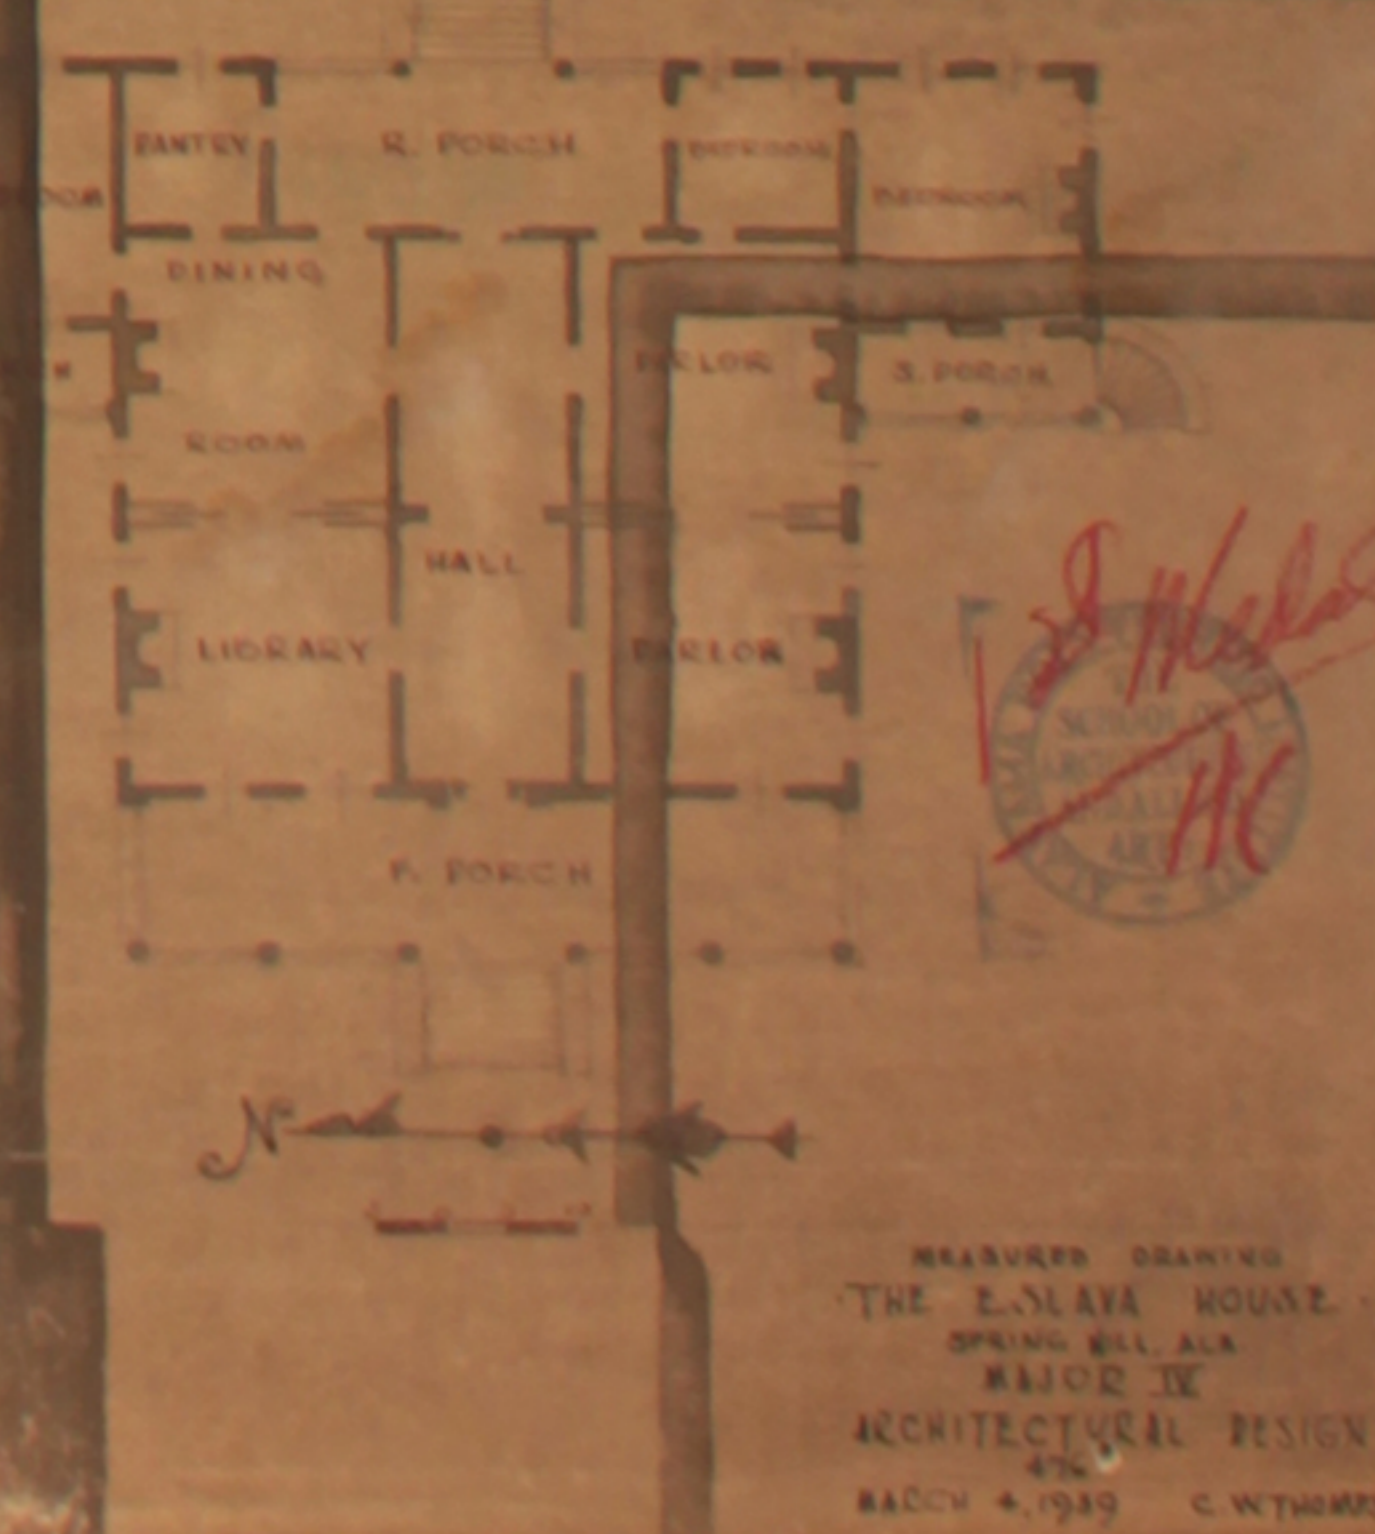


THE ESLAVA HOUSE

1840

SPRING HILL, ALABAMA

1939

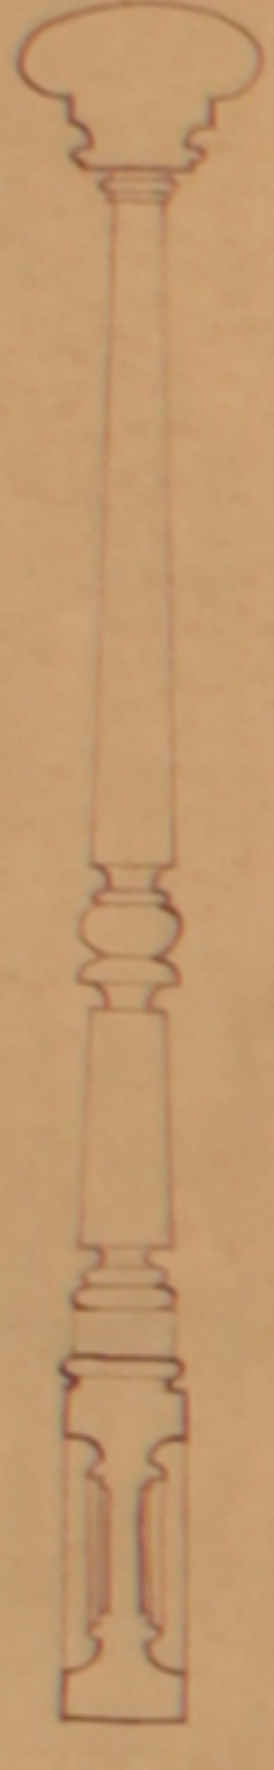

MANAGED DRAWING THE ESLAVA HOUSE SPRING HILL, ALA. 1939 ARCHITECTURAL DESIGN BY J. H. MILLER