
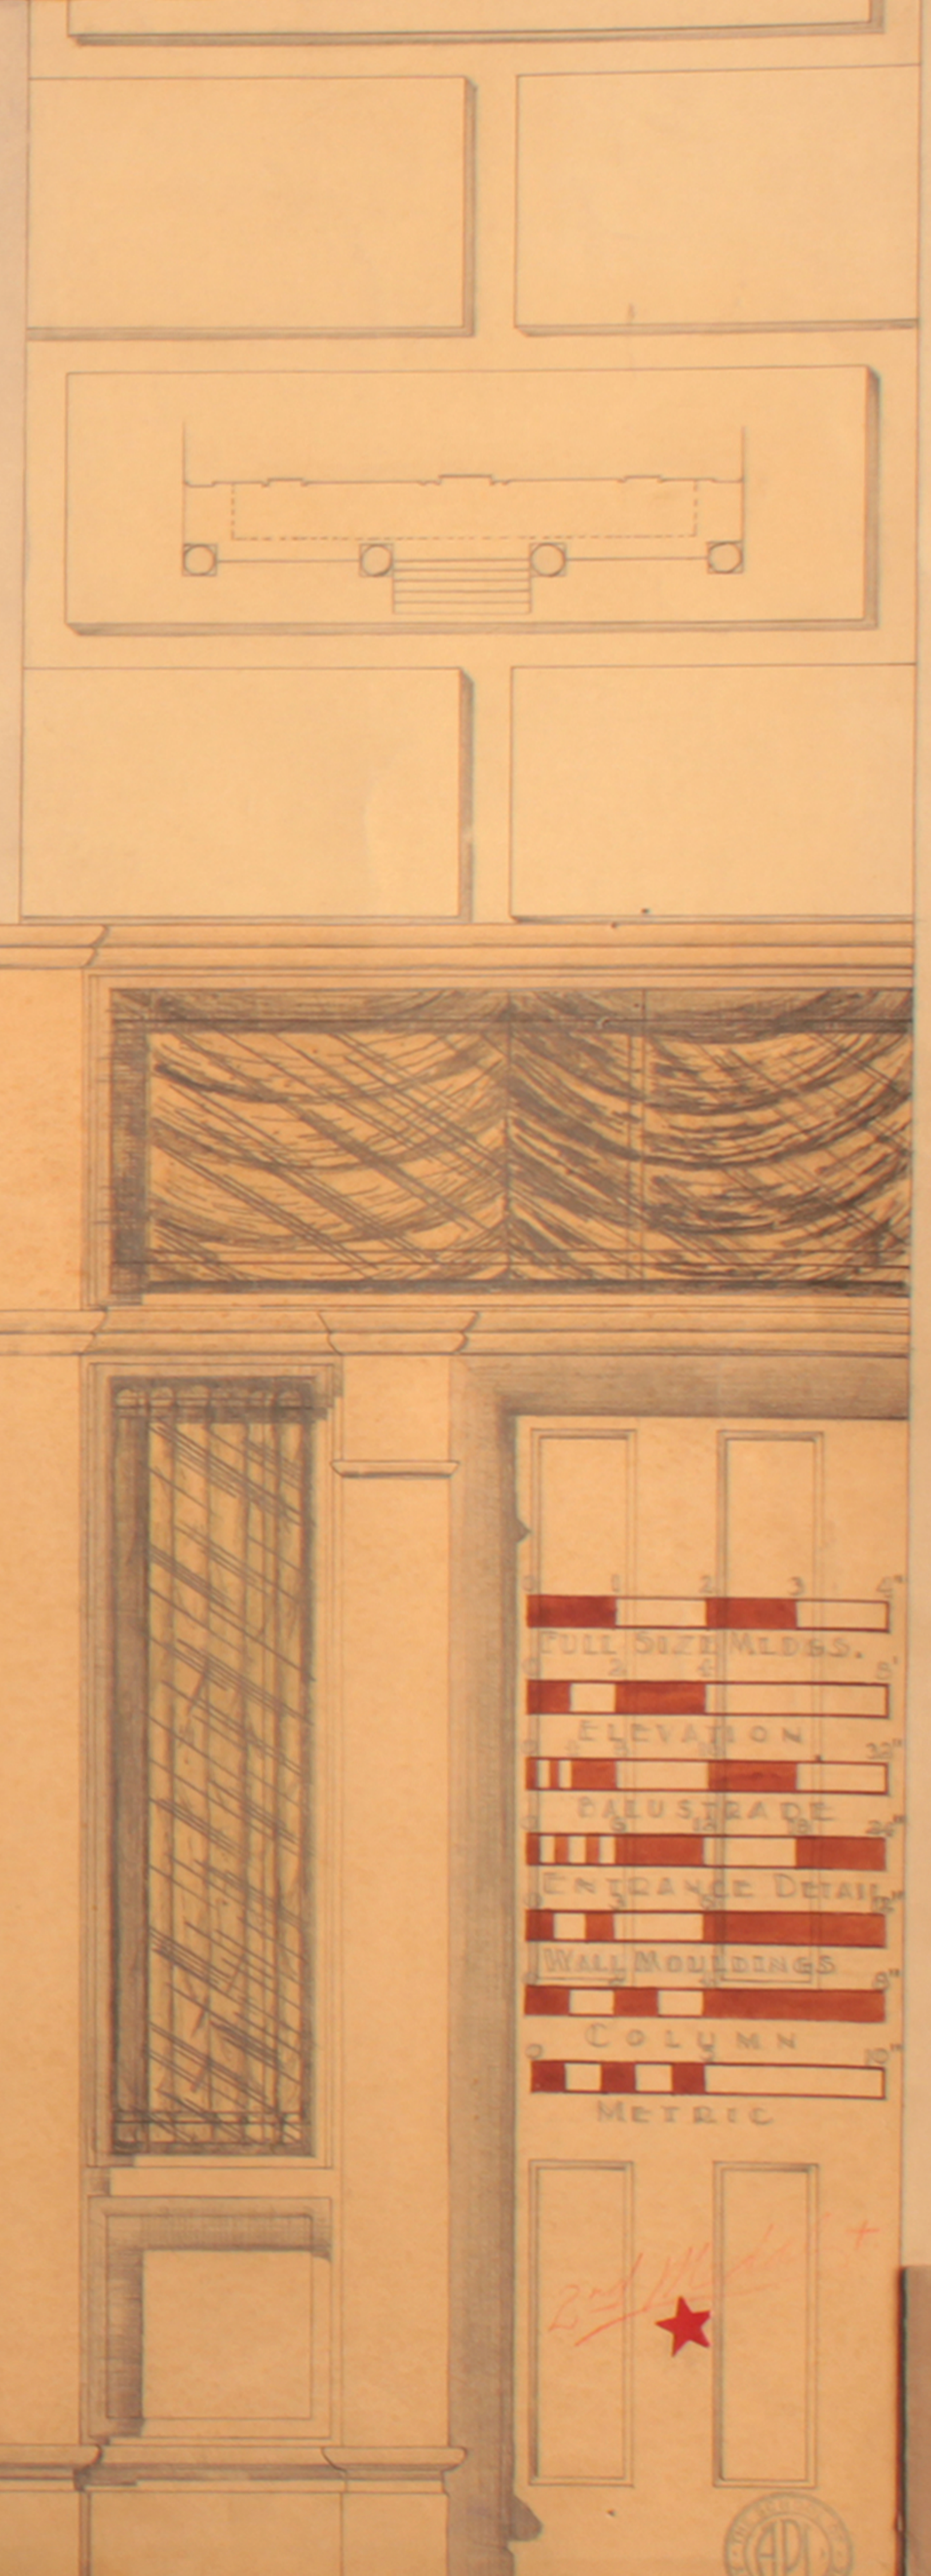
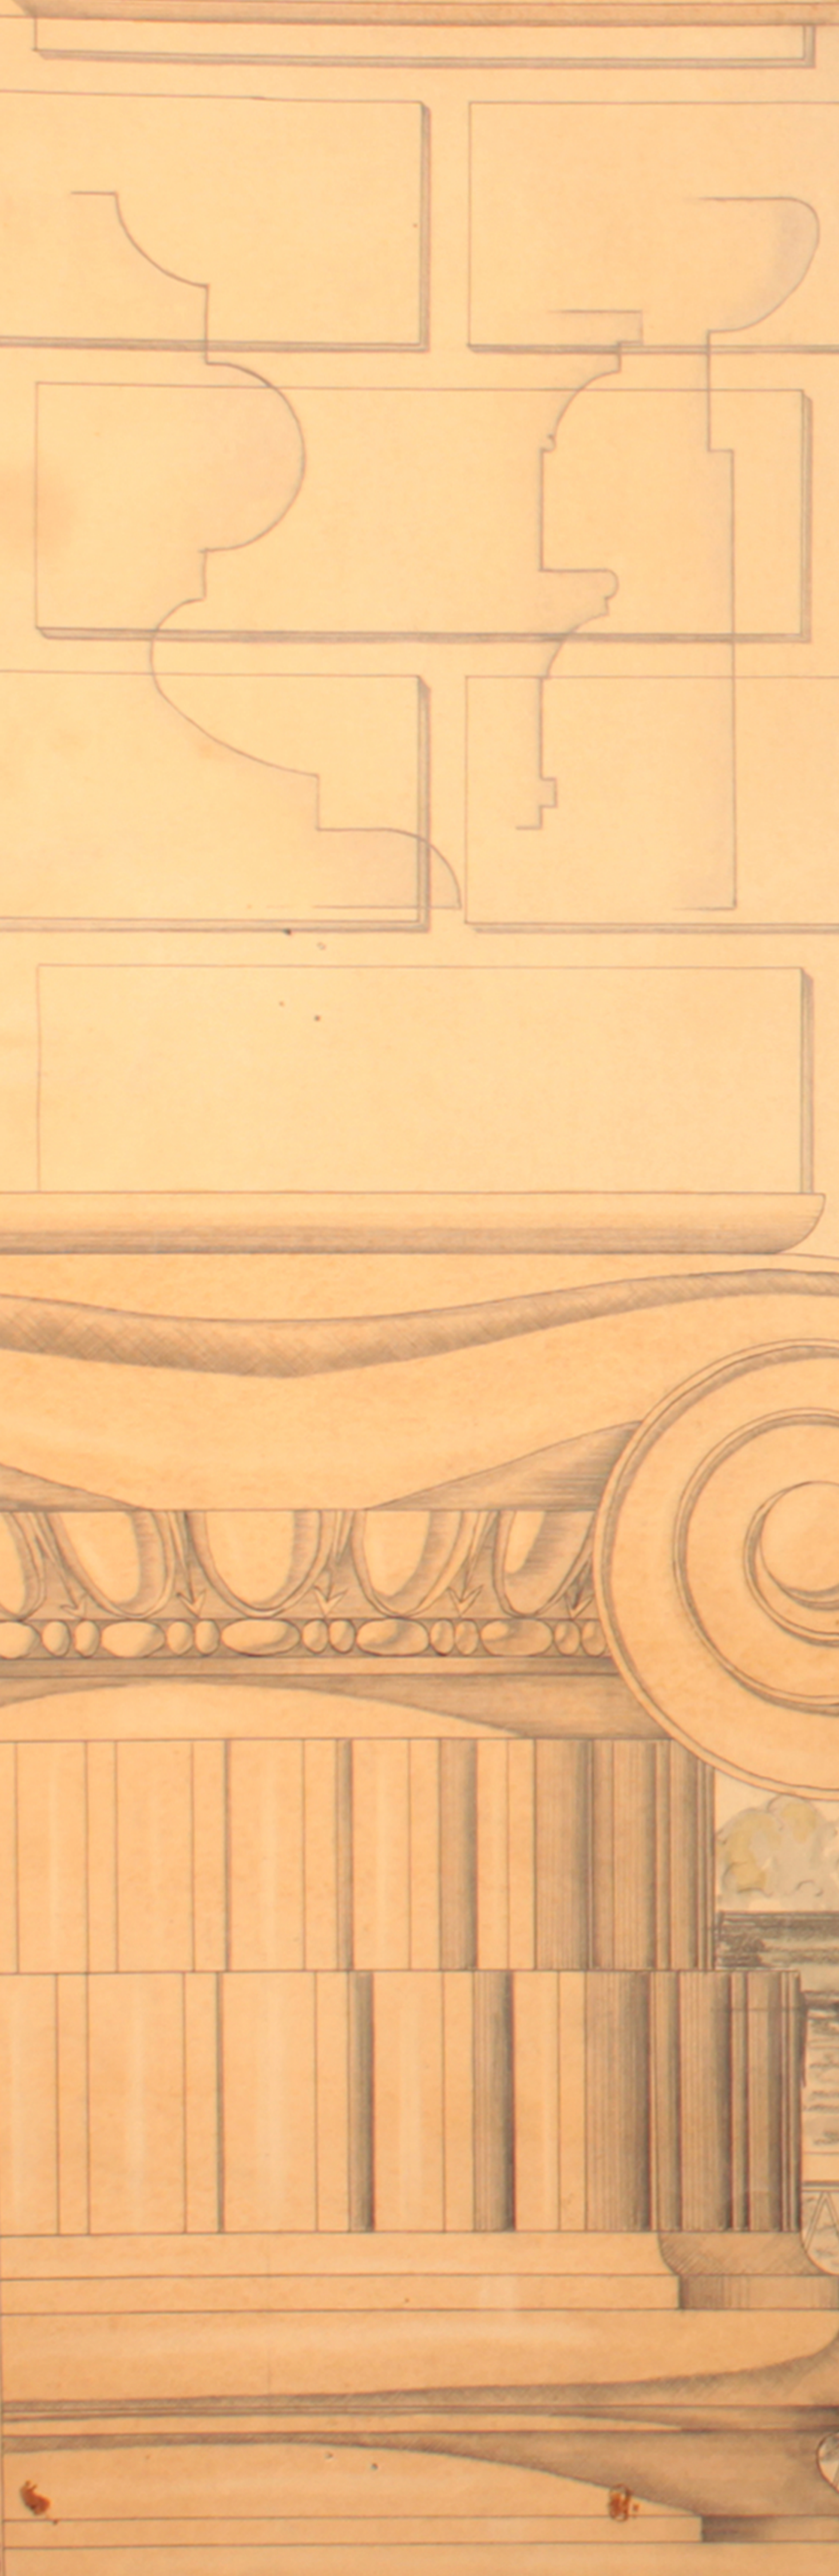


The Cobb House - Tuskegee, Alabama.

Measured and Drawn by Tom Brown Kirkland.

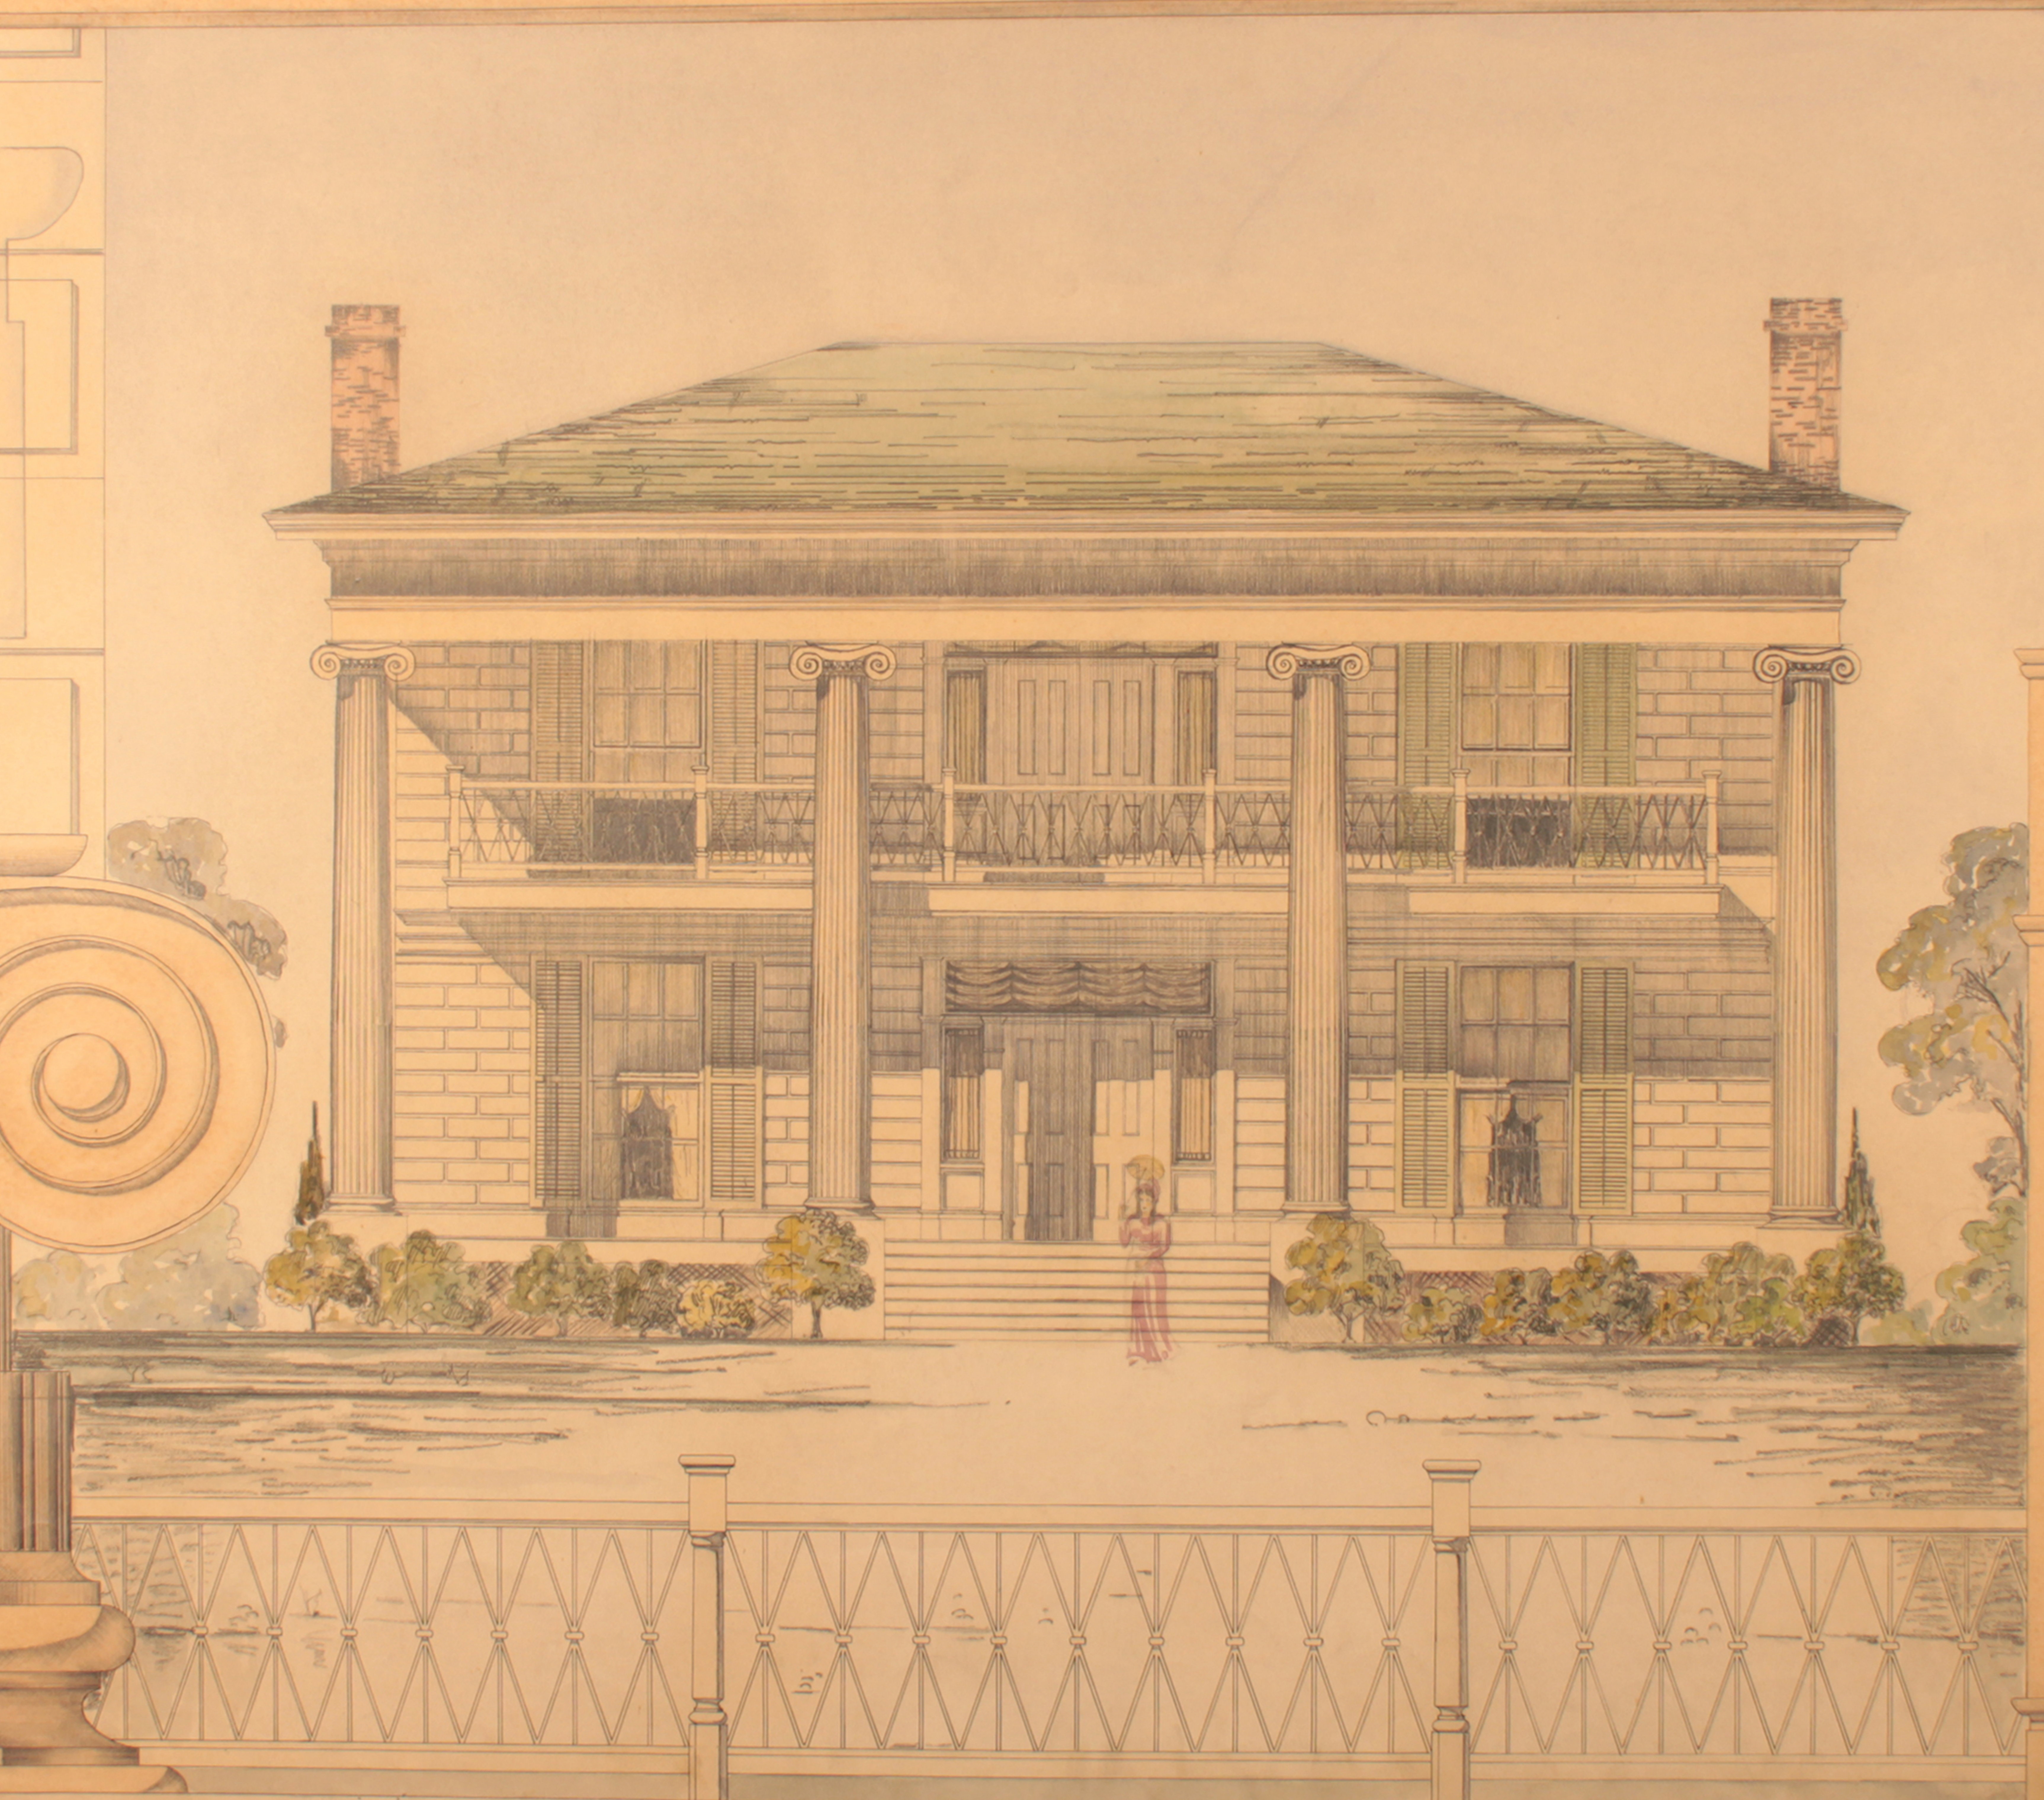

1 2 3
FULL SIZE MEAS.
ELEVATION
PALLIAD
ENTRANCE DETAIL
WALL MOLDINGS
COLUMN
METRIC

Red star and signature
A.P. logo